


PLANO CATASTRAL

126

96

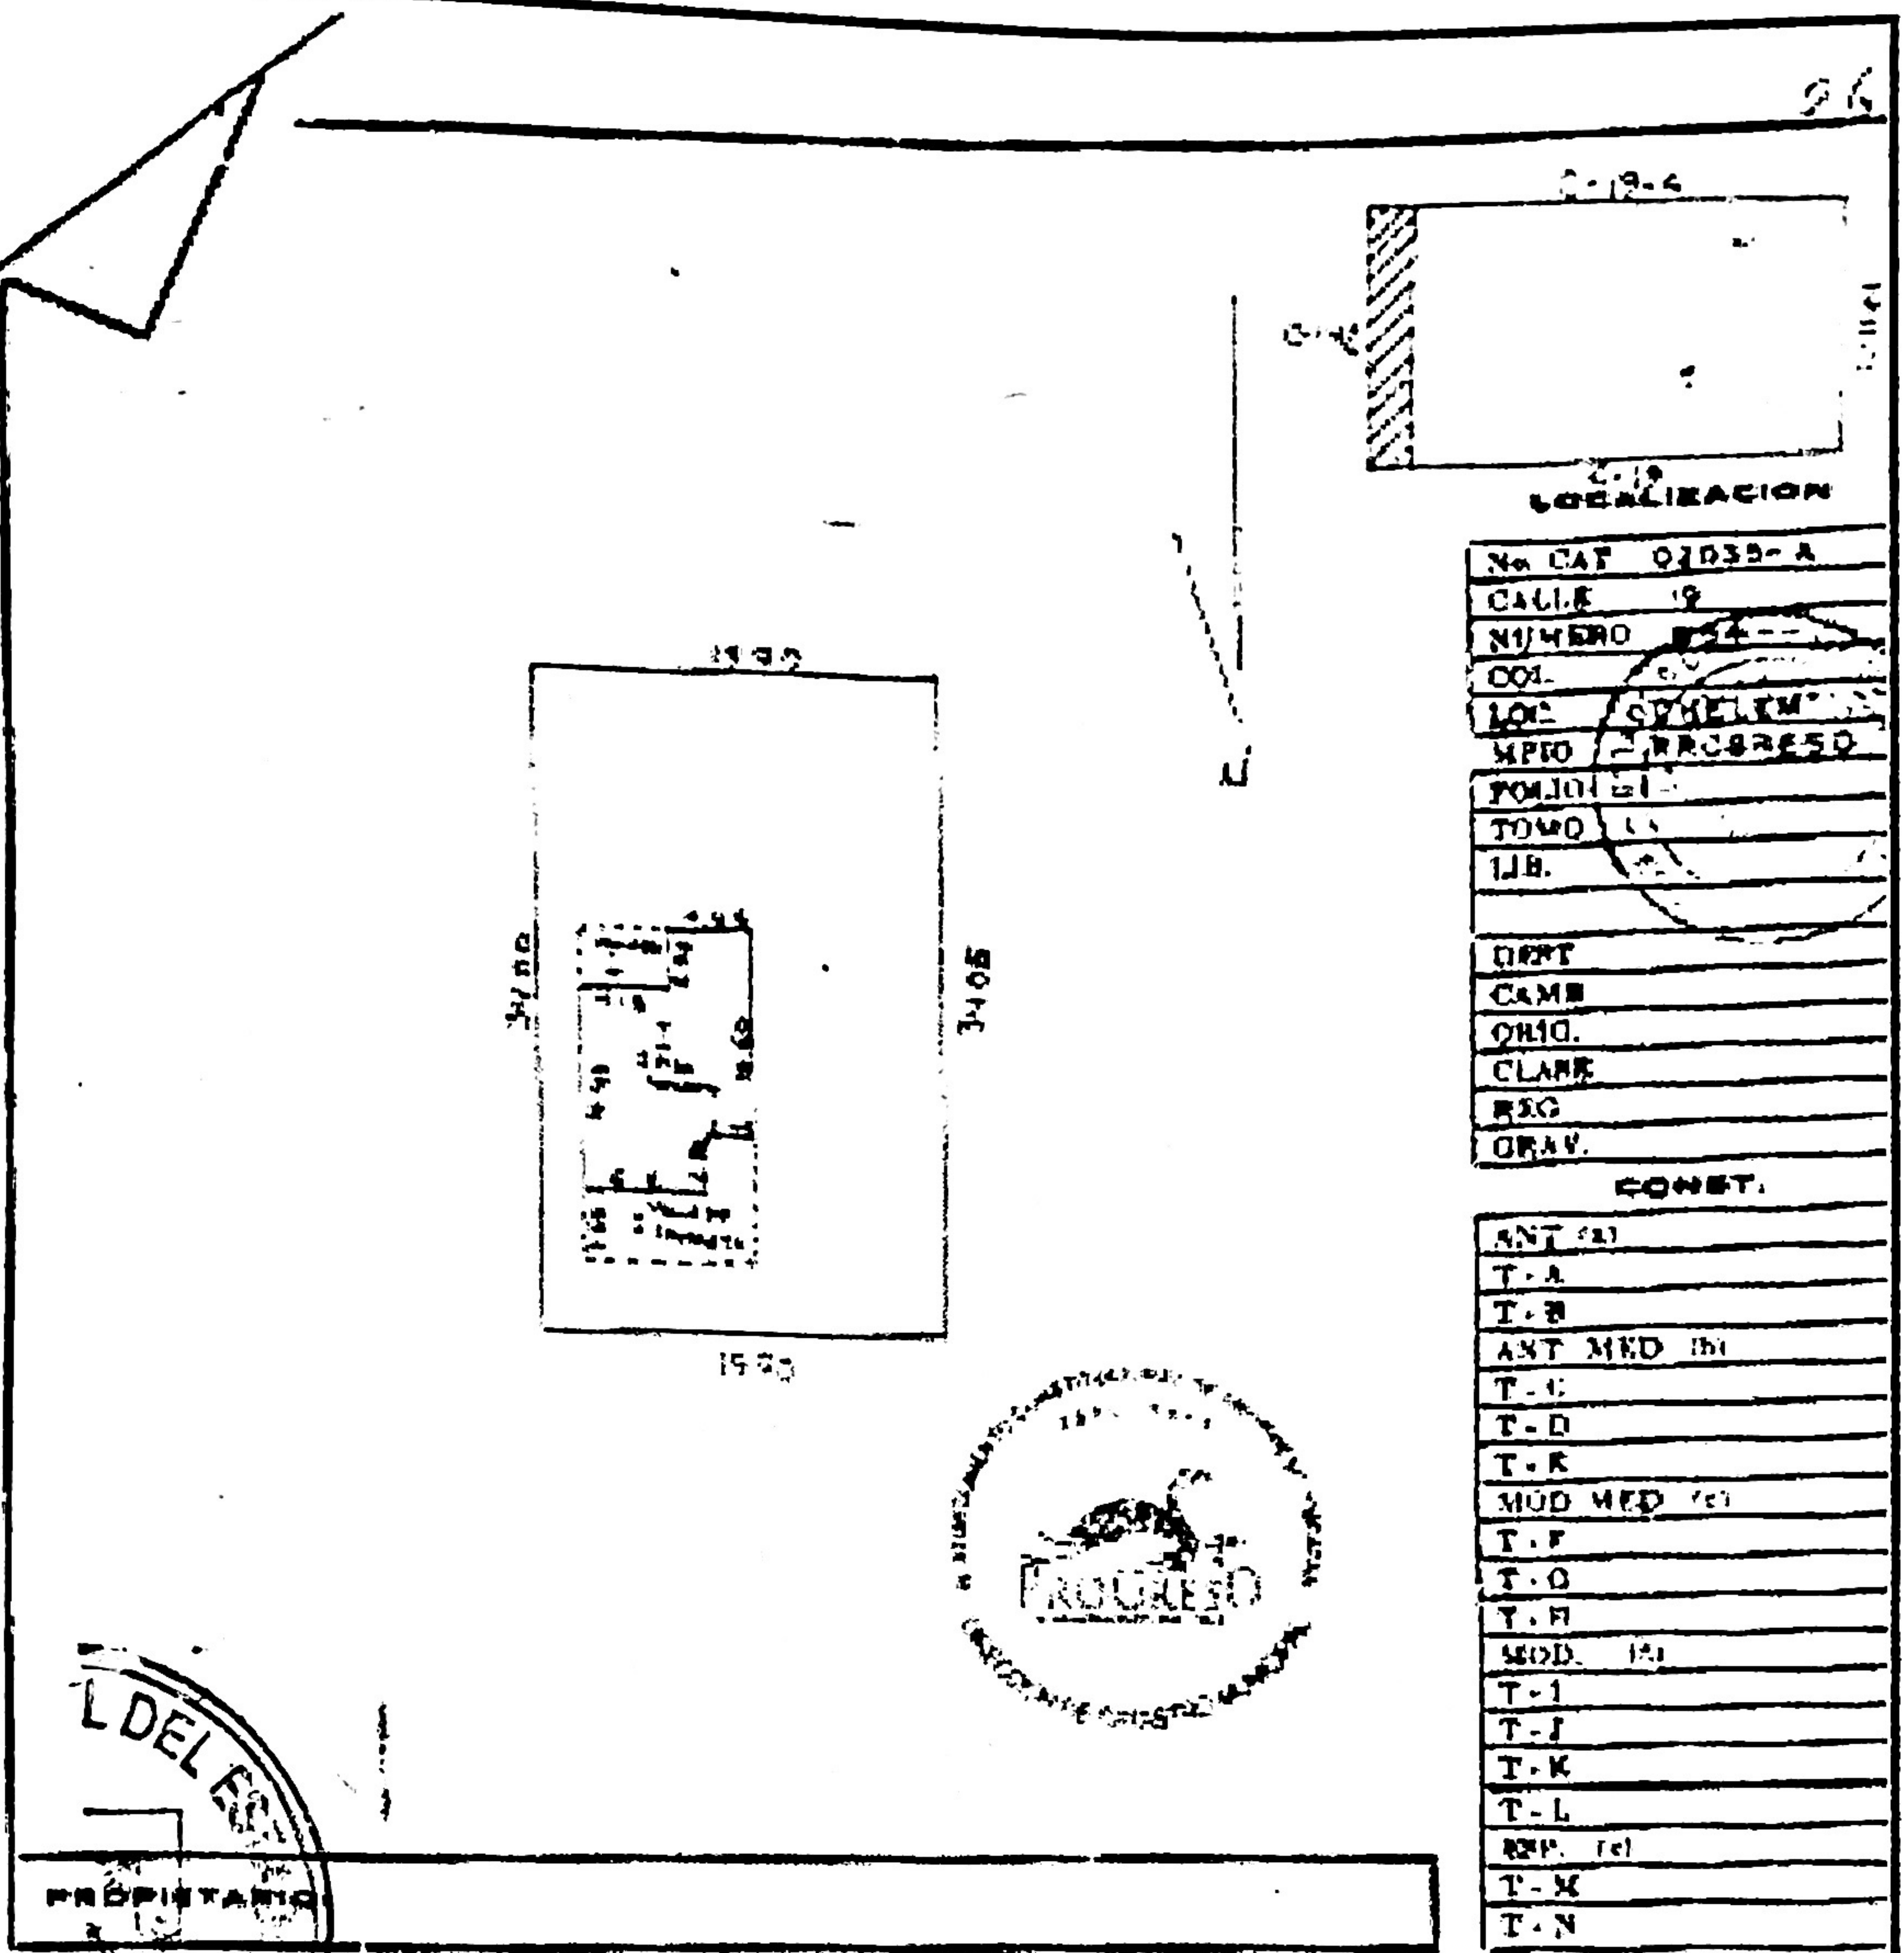

LOCALIZACION

No. CAT 02039-A
 CALLE 19
 NUMERO 154
 COL. MEXICO
 LOC. PROGRESO
 MUN. PROGRESO
 TOMO 11
 LIB. 11

DIRT
 CAMP
 QUID.
 CLASE
 REG
 GRAV.

CONST.

ANT (a)
T-A
T-B
ANT MED (m)
T-C
T-D
T-E
MUD MED (m)
T-F
T-G
T-H
MUD. (m)
T-I
T-J
T-K
T-L
REP. (el)
T-M
T-N

L. DEL...
 PROPIETARIO

ESCALA 1:100	DIBUJO No. 4
FEBRERO 1960	REVISOR
PRIMER INTO	
TARIFA	LEGE DEPTO CAT

AN	ET	ED	I	V. H.	SUP	VALOR DE LA FRACCION
					678 m ²	5
VALOR TOTAL DEL TERRENO						5

GRUPO	TIPO	V. H. M ²	SUPERFICIE	VALOR DE LA FRACCION
I	CONC		149.32 m ²	5
VALOR TOTAL DE CONSTRUCCIONES				5
VALOR TOTAL DE AREA				5
VALOR CATASTRAL				5

ING. LUIS F. CARO MUÑOZ

Calle 23 No. 163 x 8 y 12
 Col. Mexico Oriente
 Cédula 3507287
 Valuador Profesional